


L(2-)-30  
 Proposed East Elevation

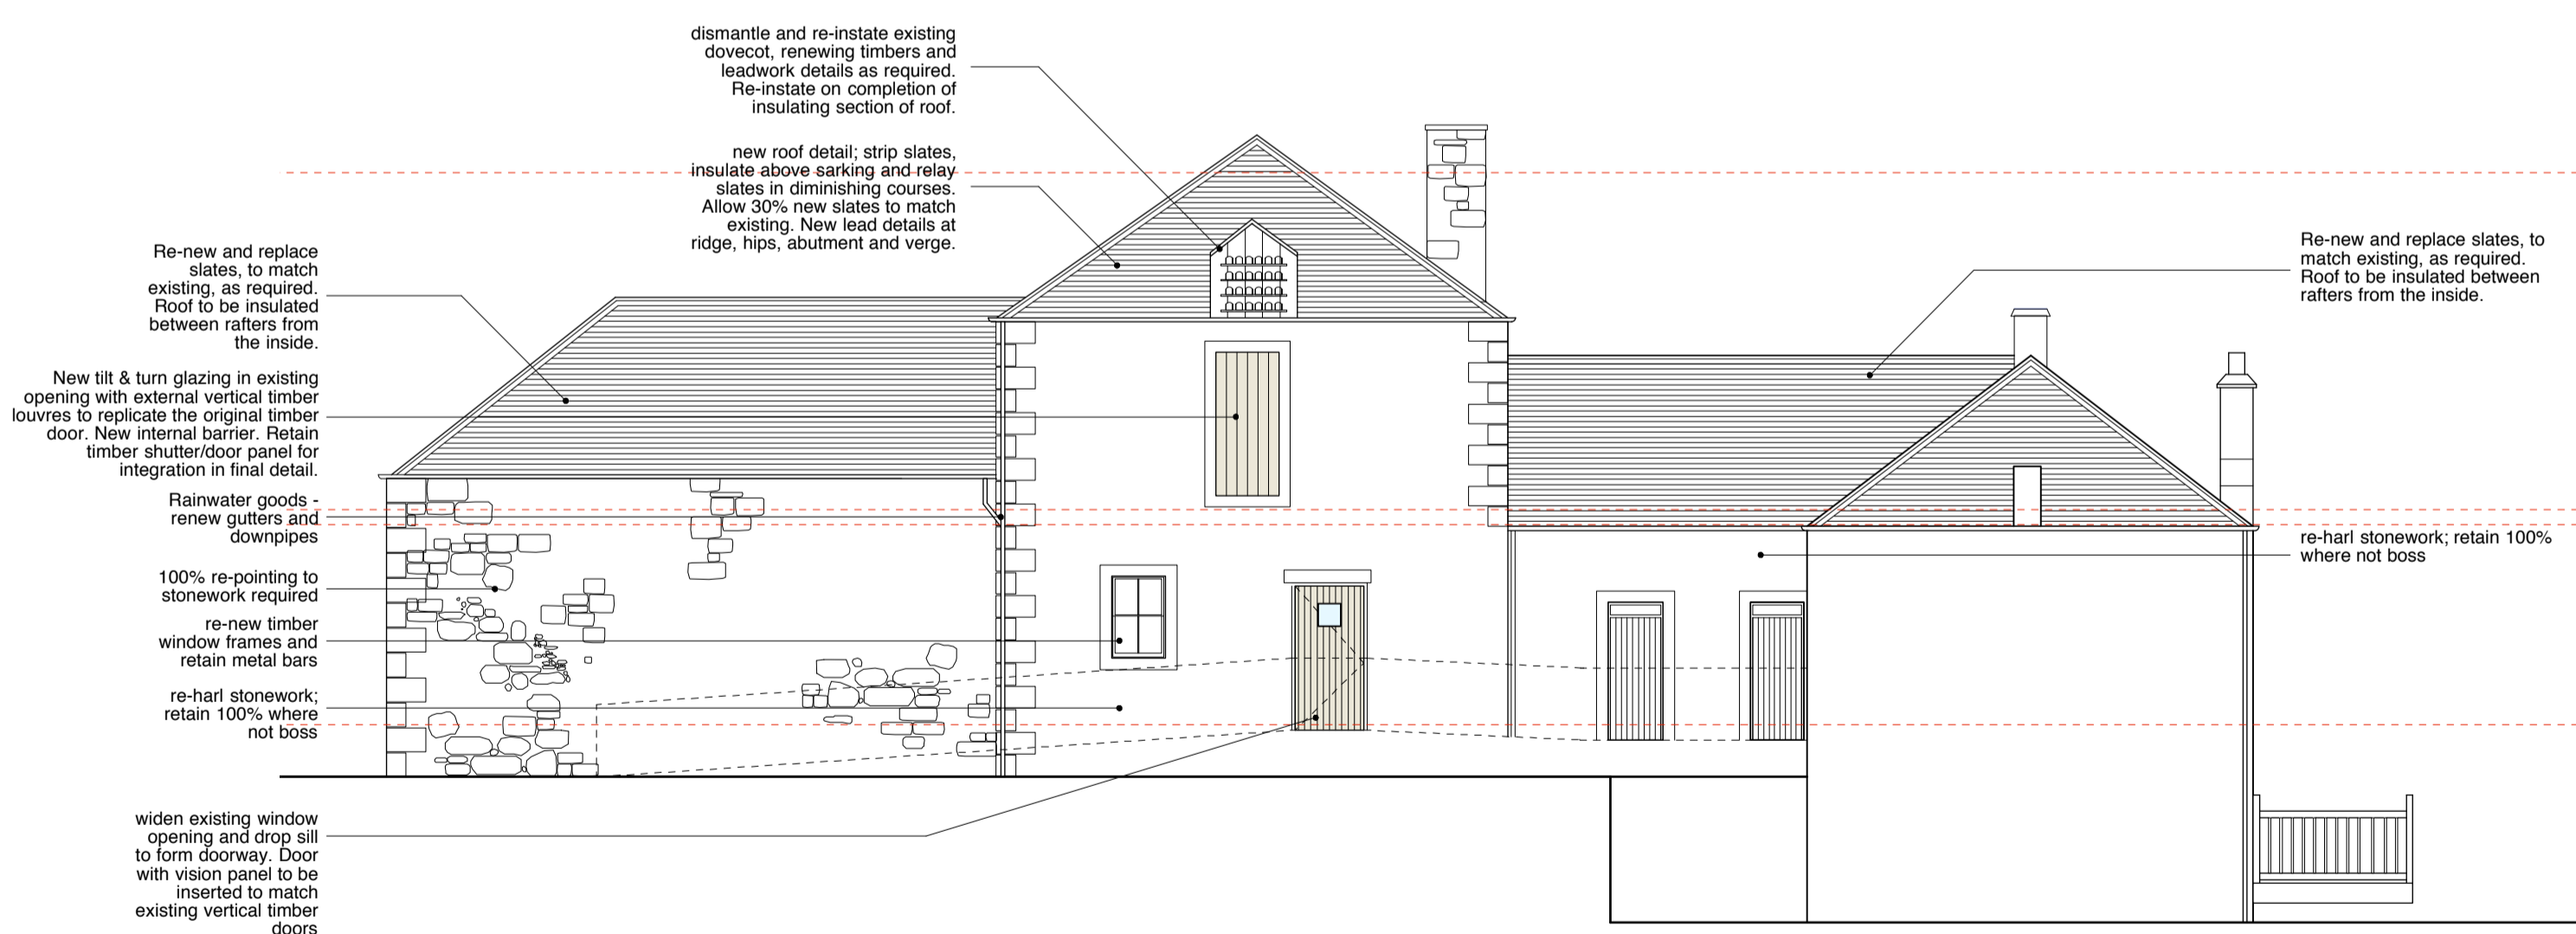

L(2-)-31  
 Proposed South Elevation

A 13/3/13 ISSUED FOR PLANNING

Revisions: **STAGE D**

Title: Stables Proposed Elevations 2

Project: Cambo Stables

Client: Cambo Insitute

Drawing No: G1337\_L(2-)-30-31

Revision: B

Scale: 1:100 @ A1

Date: February 2012

CAD Ref: -(-)----

**PAGE \ PARK**

Page \ Park Architects  
 20 James Morrison Street, Glasgow G1 5PE, UK  
 T 0141 553 5440 F 0141553 5441  
 mail@pagepark.co.uk www.pagepark.co.uk