


Do not scale from drawing. Use figured dimensions only.
 All dimensions to be checked on site by the contractor and any discrepancies to be notified to the architect prior to works being carried out.

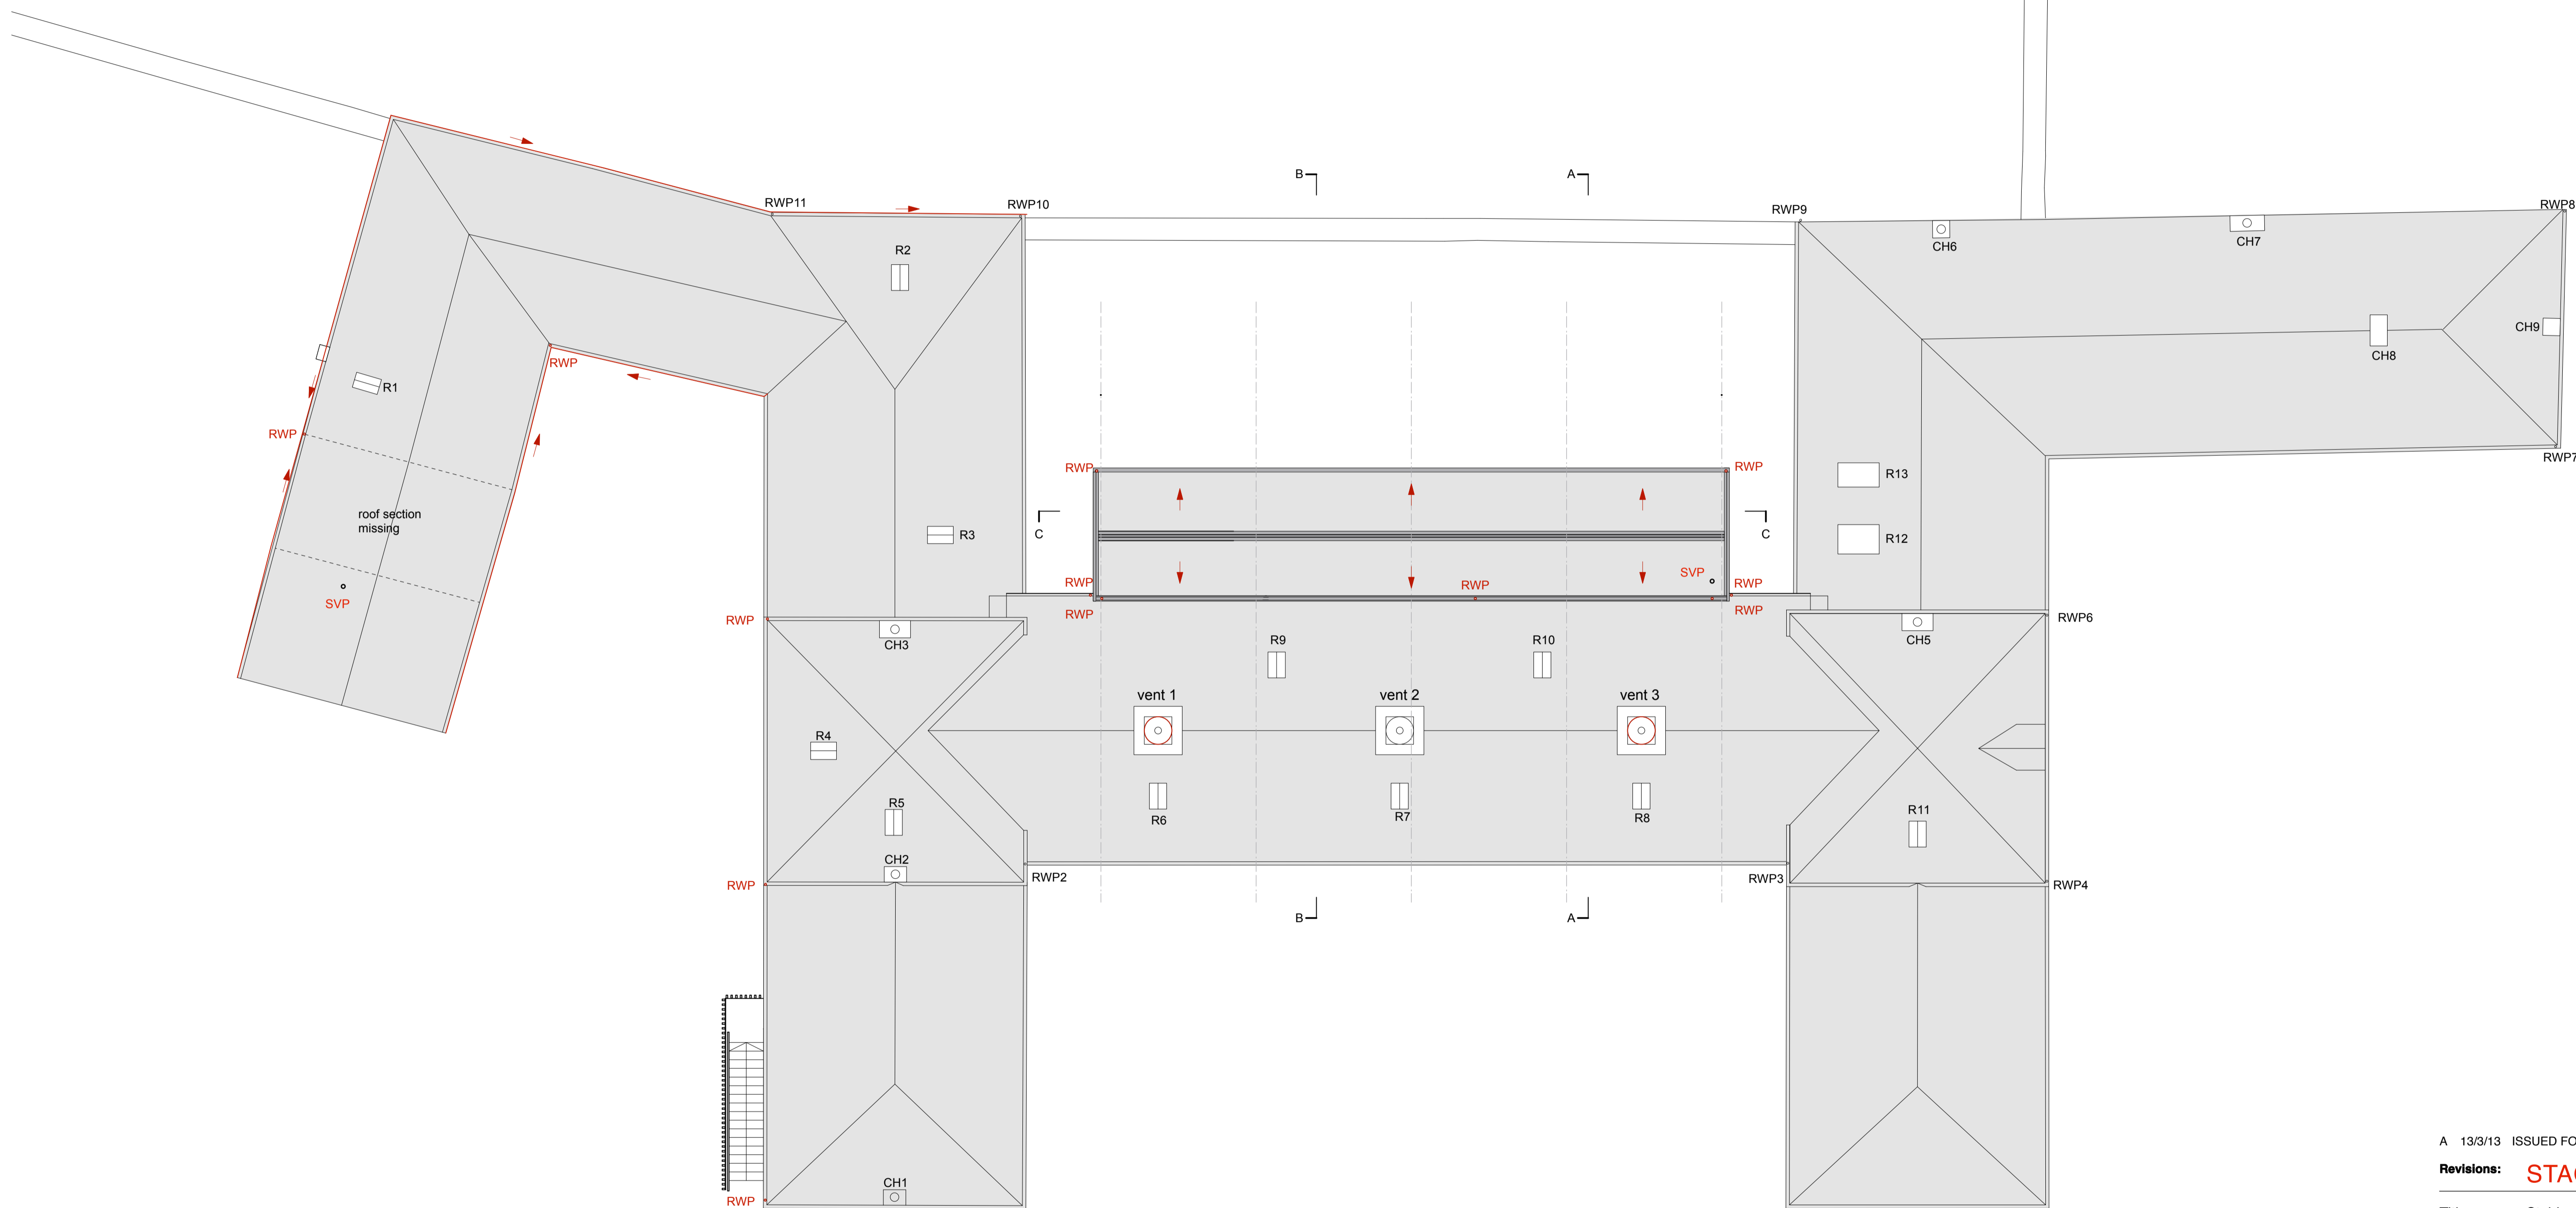

KEY

- R1-- Conservation Rooflights
R12 & R13 velux window
- Vent -- Vents to be replaced
Vent to be restored
- CH Chimney
CH1-2-5-8 : brick
CH3-4-6-7: stone
- RWP ○ Additional RWP & Gutters
- Guttering half round

A 13/3/13 ISSUED FOR PLANNING

Revisions: **STAGE D**

Title: Stables_As Proposed_Roof Plan

Project: Cambo Stables

Client: Cambo Insitute

Drawing No: G1337_L(2)-23

Revision: D

Scale: 1:100 @ A1

Date: February 2012

CAD Ref: -(-)----

PAGE \ PARK

Page \ Park Architects
 20 James Morrison Street, Glasgow G1 5PE, UK
 T 0141 553 5440 F 0141553 5441
 mail@pagepark.co.uk www.pagepark.co.uk