


**KEY**

**Phasing**

Fabric and Structural repairs only within First Phase

No works to be undertaken in these areas as part of First Phase

Do not scale from drawing. Use figured dimensions only.  
 All dimensions to be checked on site by the contractor and any discrepancies to be notified to the architect prior to works being carried out.

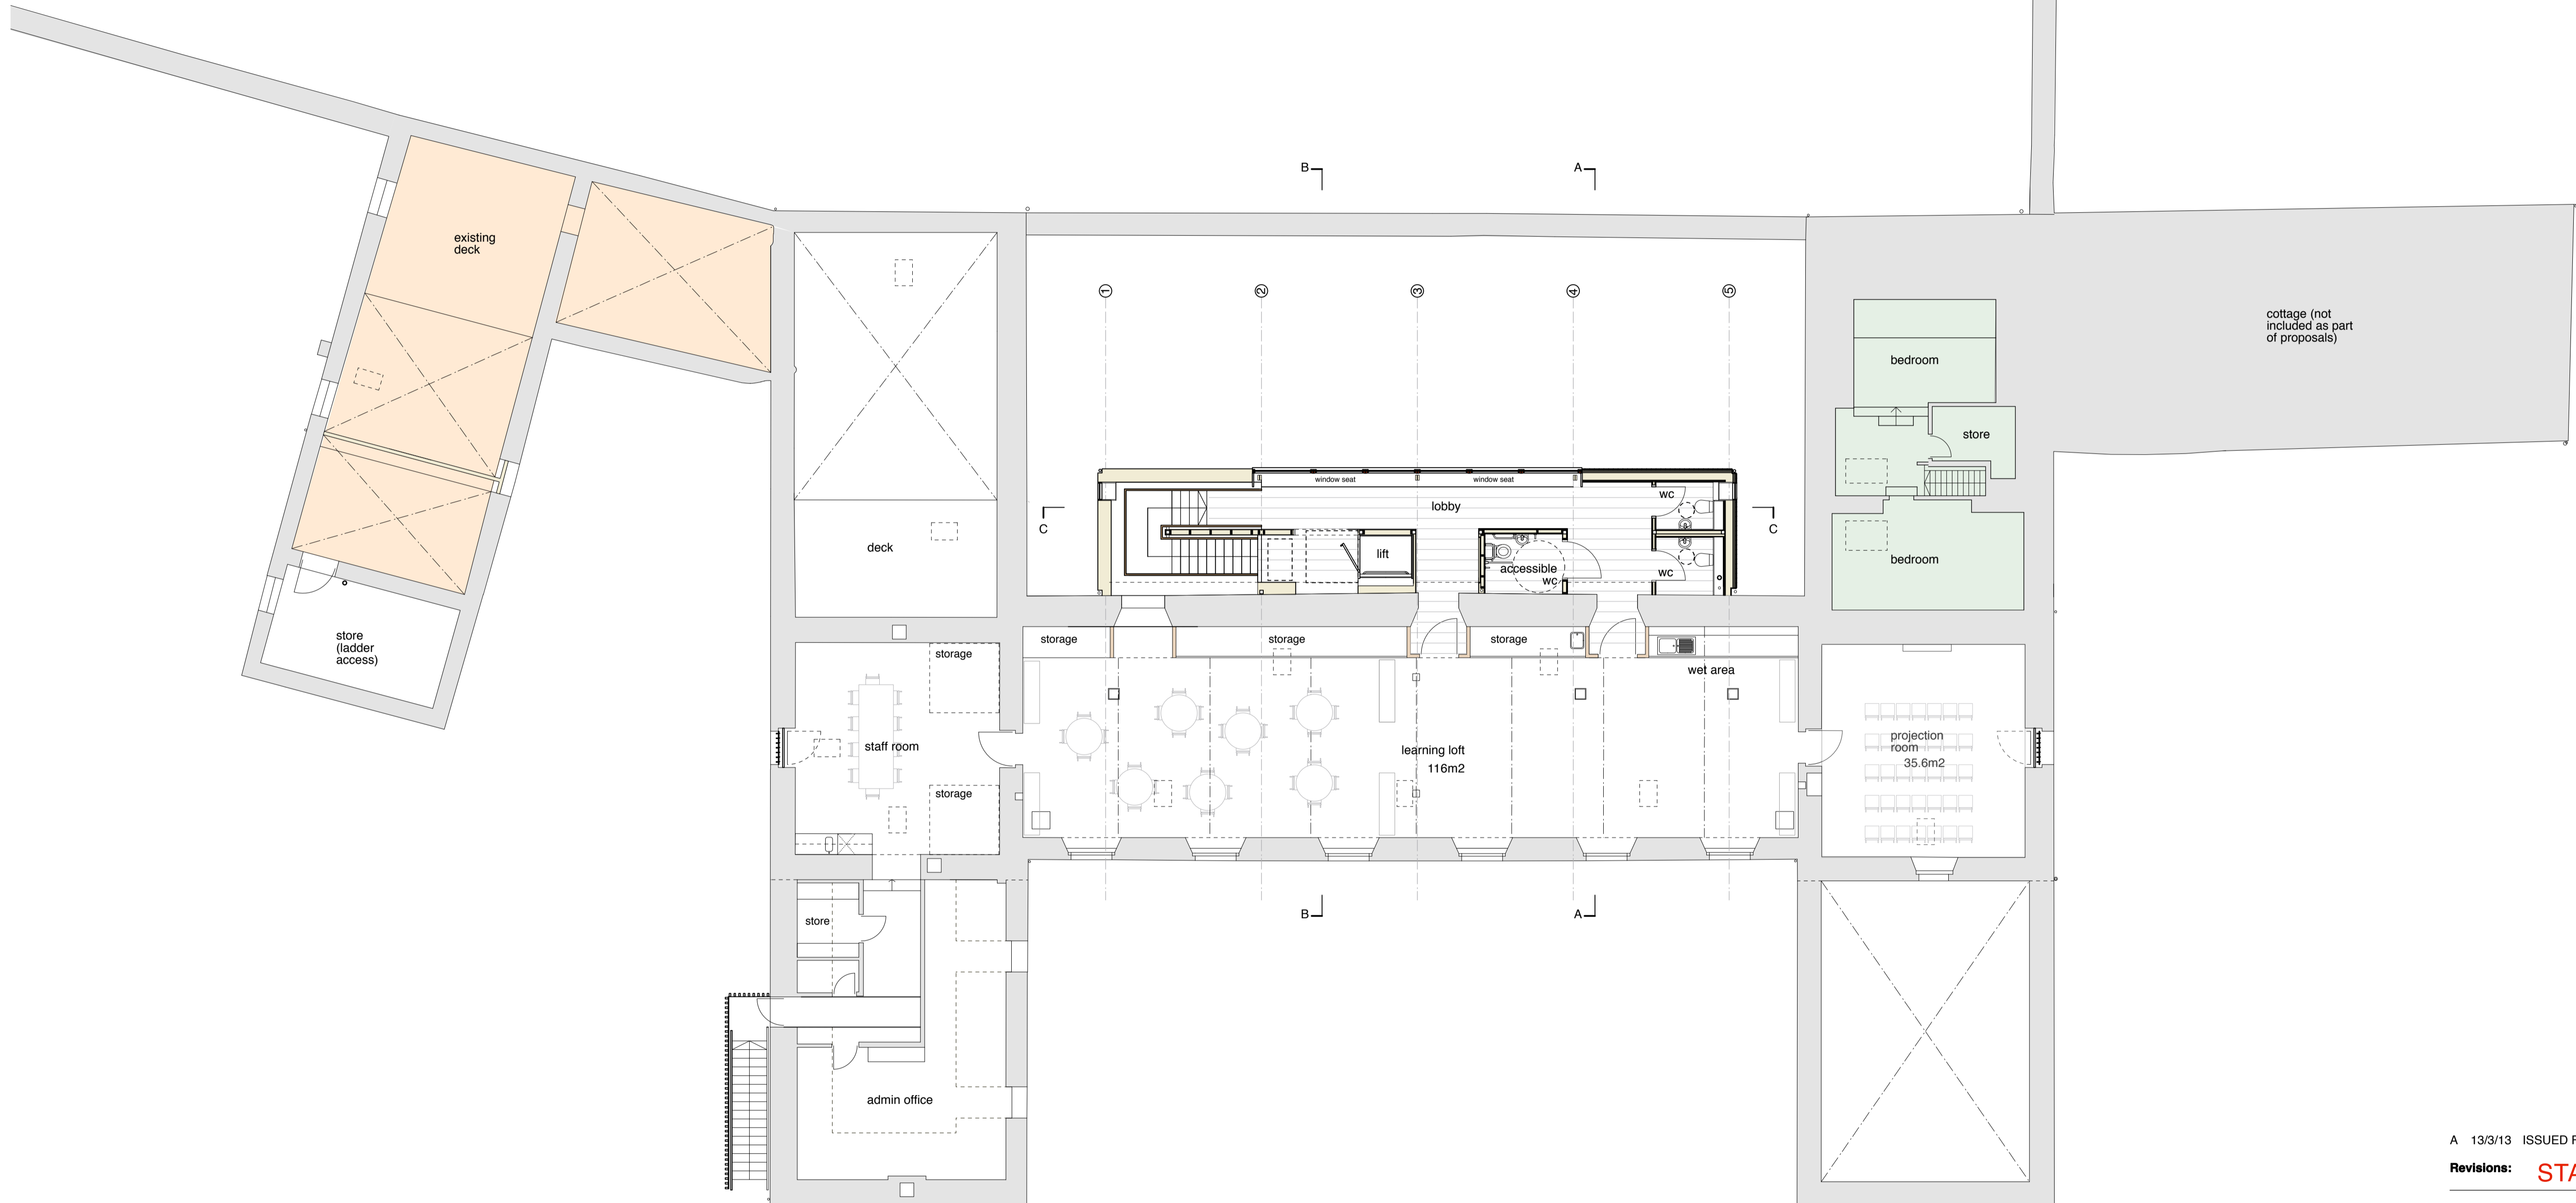

A 13/3/13 ISSUED FOR PLANNING

Revisions: **STAGE D**

Title: Stables\_As Proposed\_First Floor

Project: Cambo Stables

Client: Cambo Insitute

Drawing No: G1337\_L(2)-J22

Revision: C

Scale: 1:100 @ A1

Date: February 2012

CAD Ref: -(-)----

**PAGE \ PARK**

Page \ Park Architects  
 20 James Morrison Street, Glasgow G1 5PE, UK  
 T 0141 553 5440 F 0141553 5441  
 mail@pagepark.co.uk www.pagepark.co.uk